



AREA: 4450 SQ. FT.
 PERIMETER: 440'
 The information provided is for
 estimation purposes only.

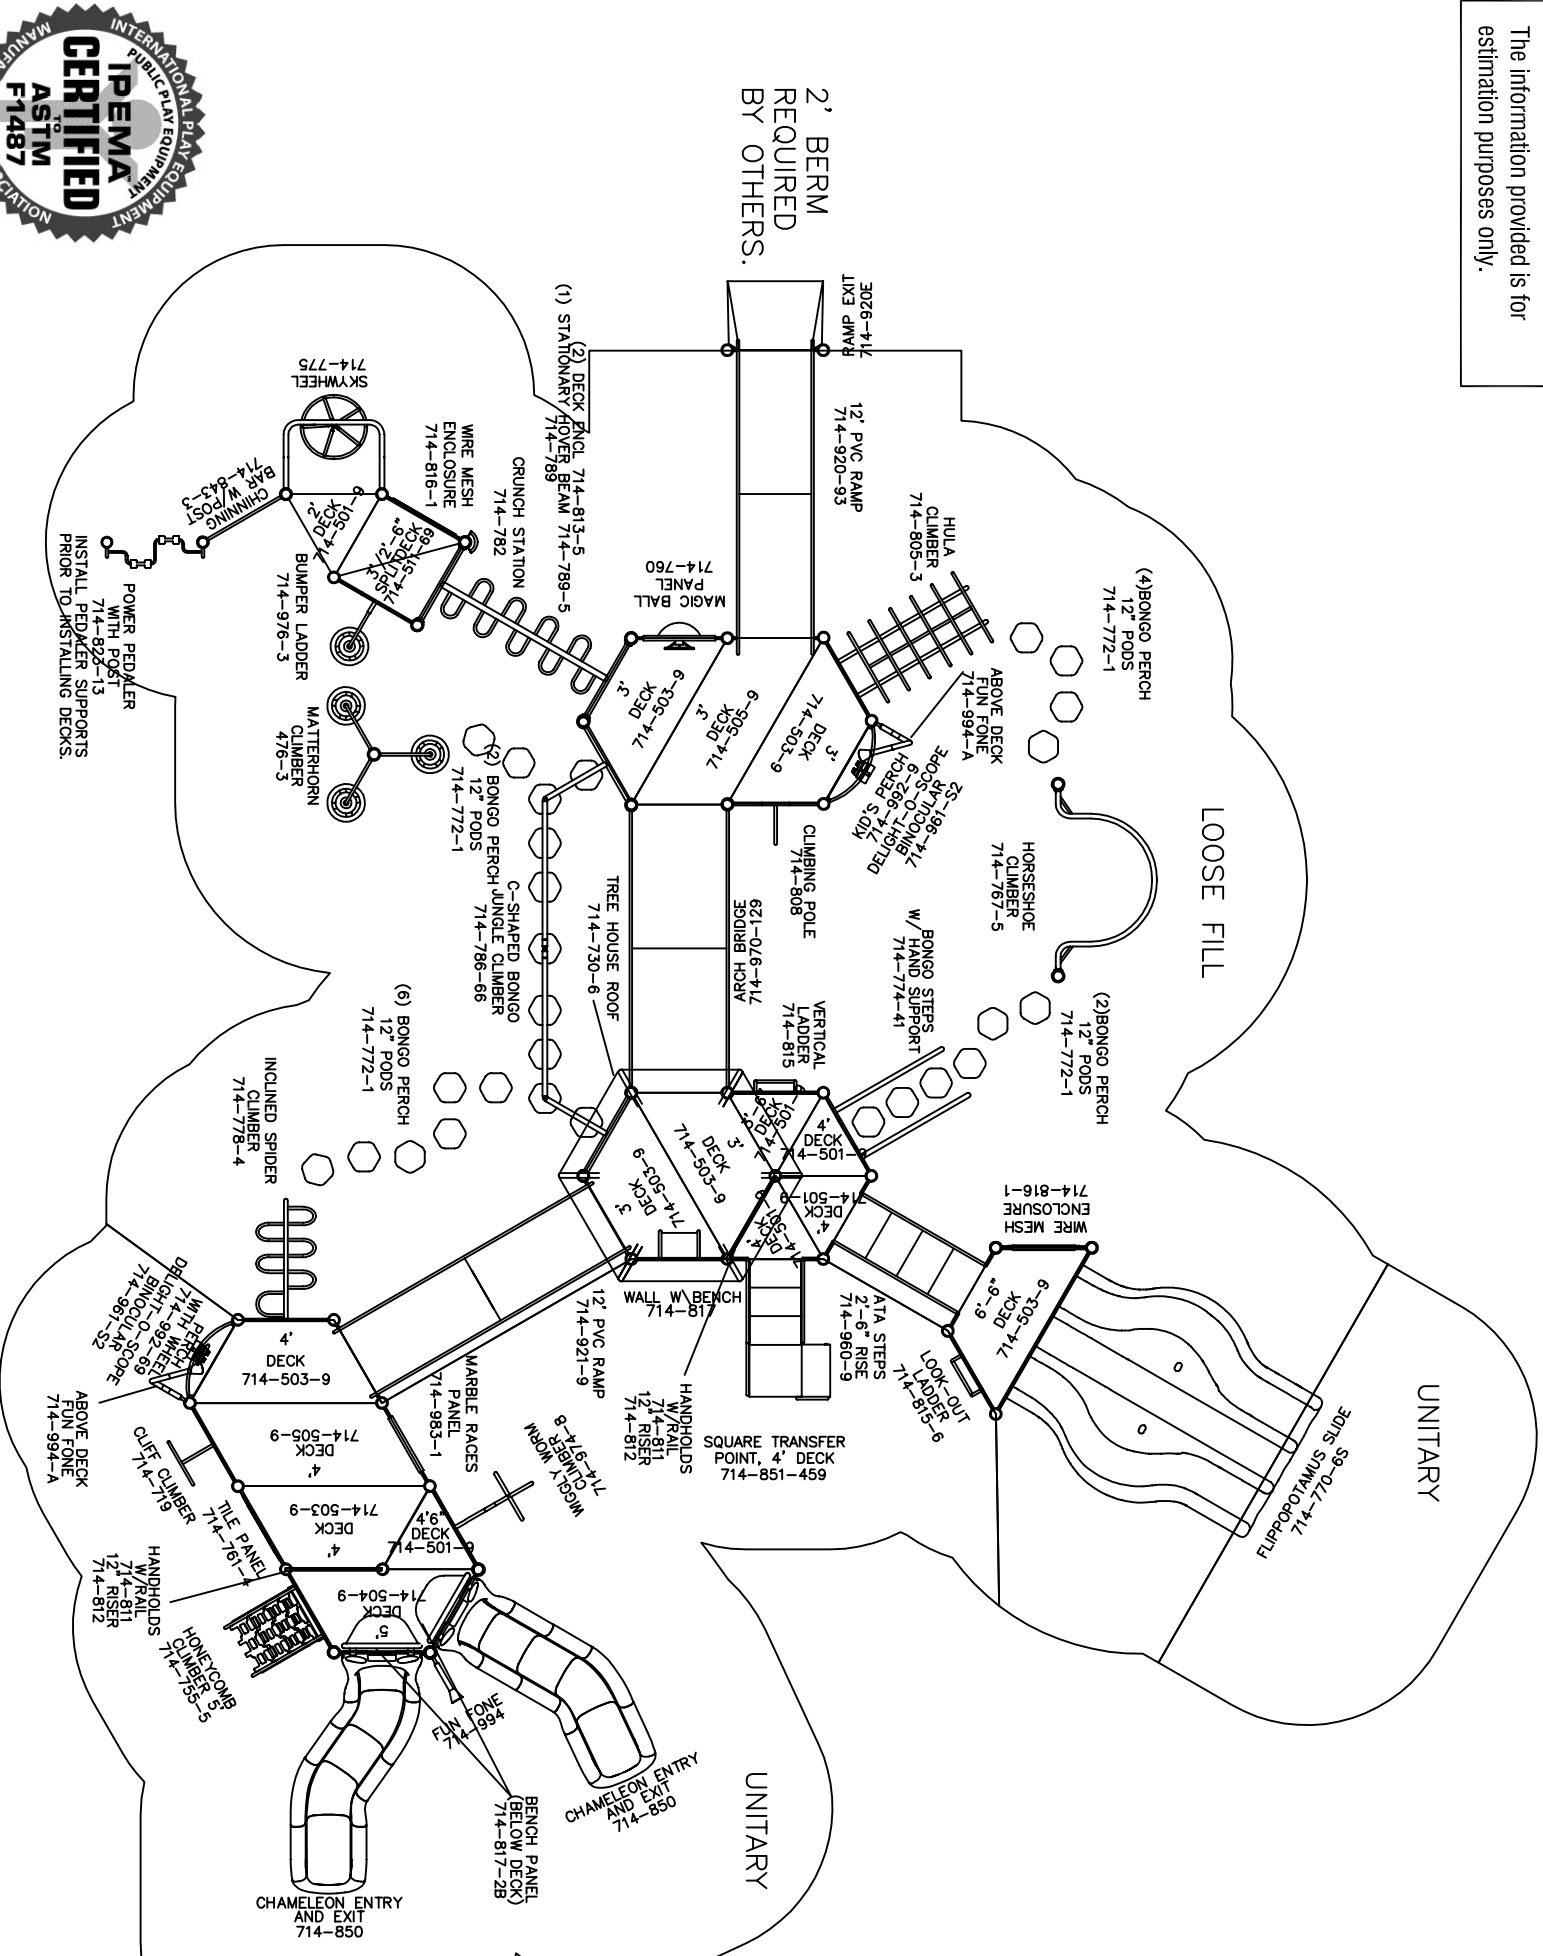

2' BERM
 REQUIRED
 BY OTHERS.

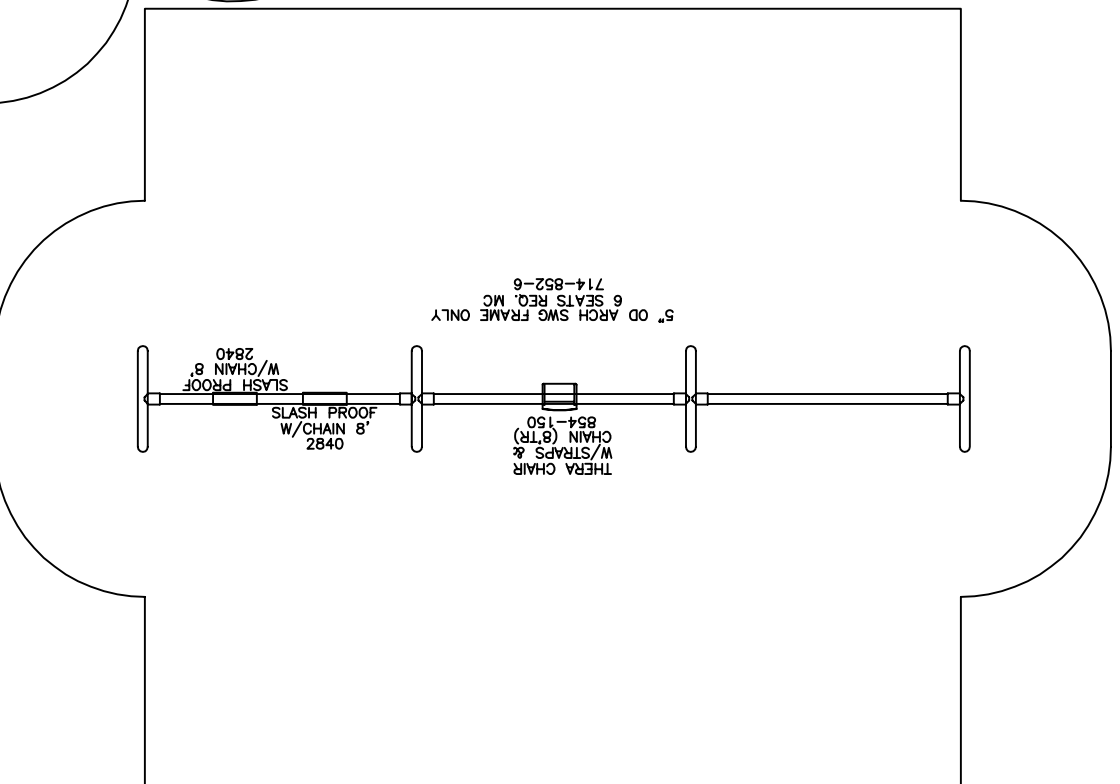

To promote safe and proper equipment use by children, Miracle recommends the installation of either a Miracle safety sign or other appropriate safety signage near each play system's main entry point(s) to inform parents and supervisors of the age appropriateness of the play system and general rules for safe play.



THE PLAY COMPONENTS IDENTIFIED IN THIS PLAN ARE IPEMA CERTIFIED. THE USE AND LAYOUT OF THESE COMPONENTS CONFORM TO THE REQUIREMENTS OF ASTM F1487.
 AN ENERGY ABSORBING PROTECTIVE SURFACE IS REQUIRED UNDER & AROUND ALL PLAY SYSTEMS.

CD139122 - CD139123
 GROUND SPACE: 90' X 52'
 PROTECTIVE AREA: 106' X 65'

✓	COMPLIES TO CPSC	DESIGNED FOR AGES	5-12	DATE:	08/08/06
✓	COMPLIES TO ASTM	ADDITIONAL GROUND LEVEL ACCESSIBLE ITEMS NEEDED FOR ADA COMPLIANCE	0	SCALE:	1/8" = 1'-0"
✓	COMPLIES TO ADA	TYPE:	0	QUANTITY:	0
					AEB